


ffl
122.0

ffl
120.7

ffl
119.7

ffl
119.3

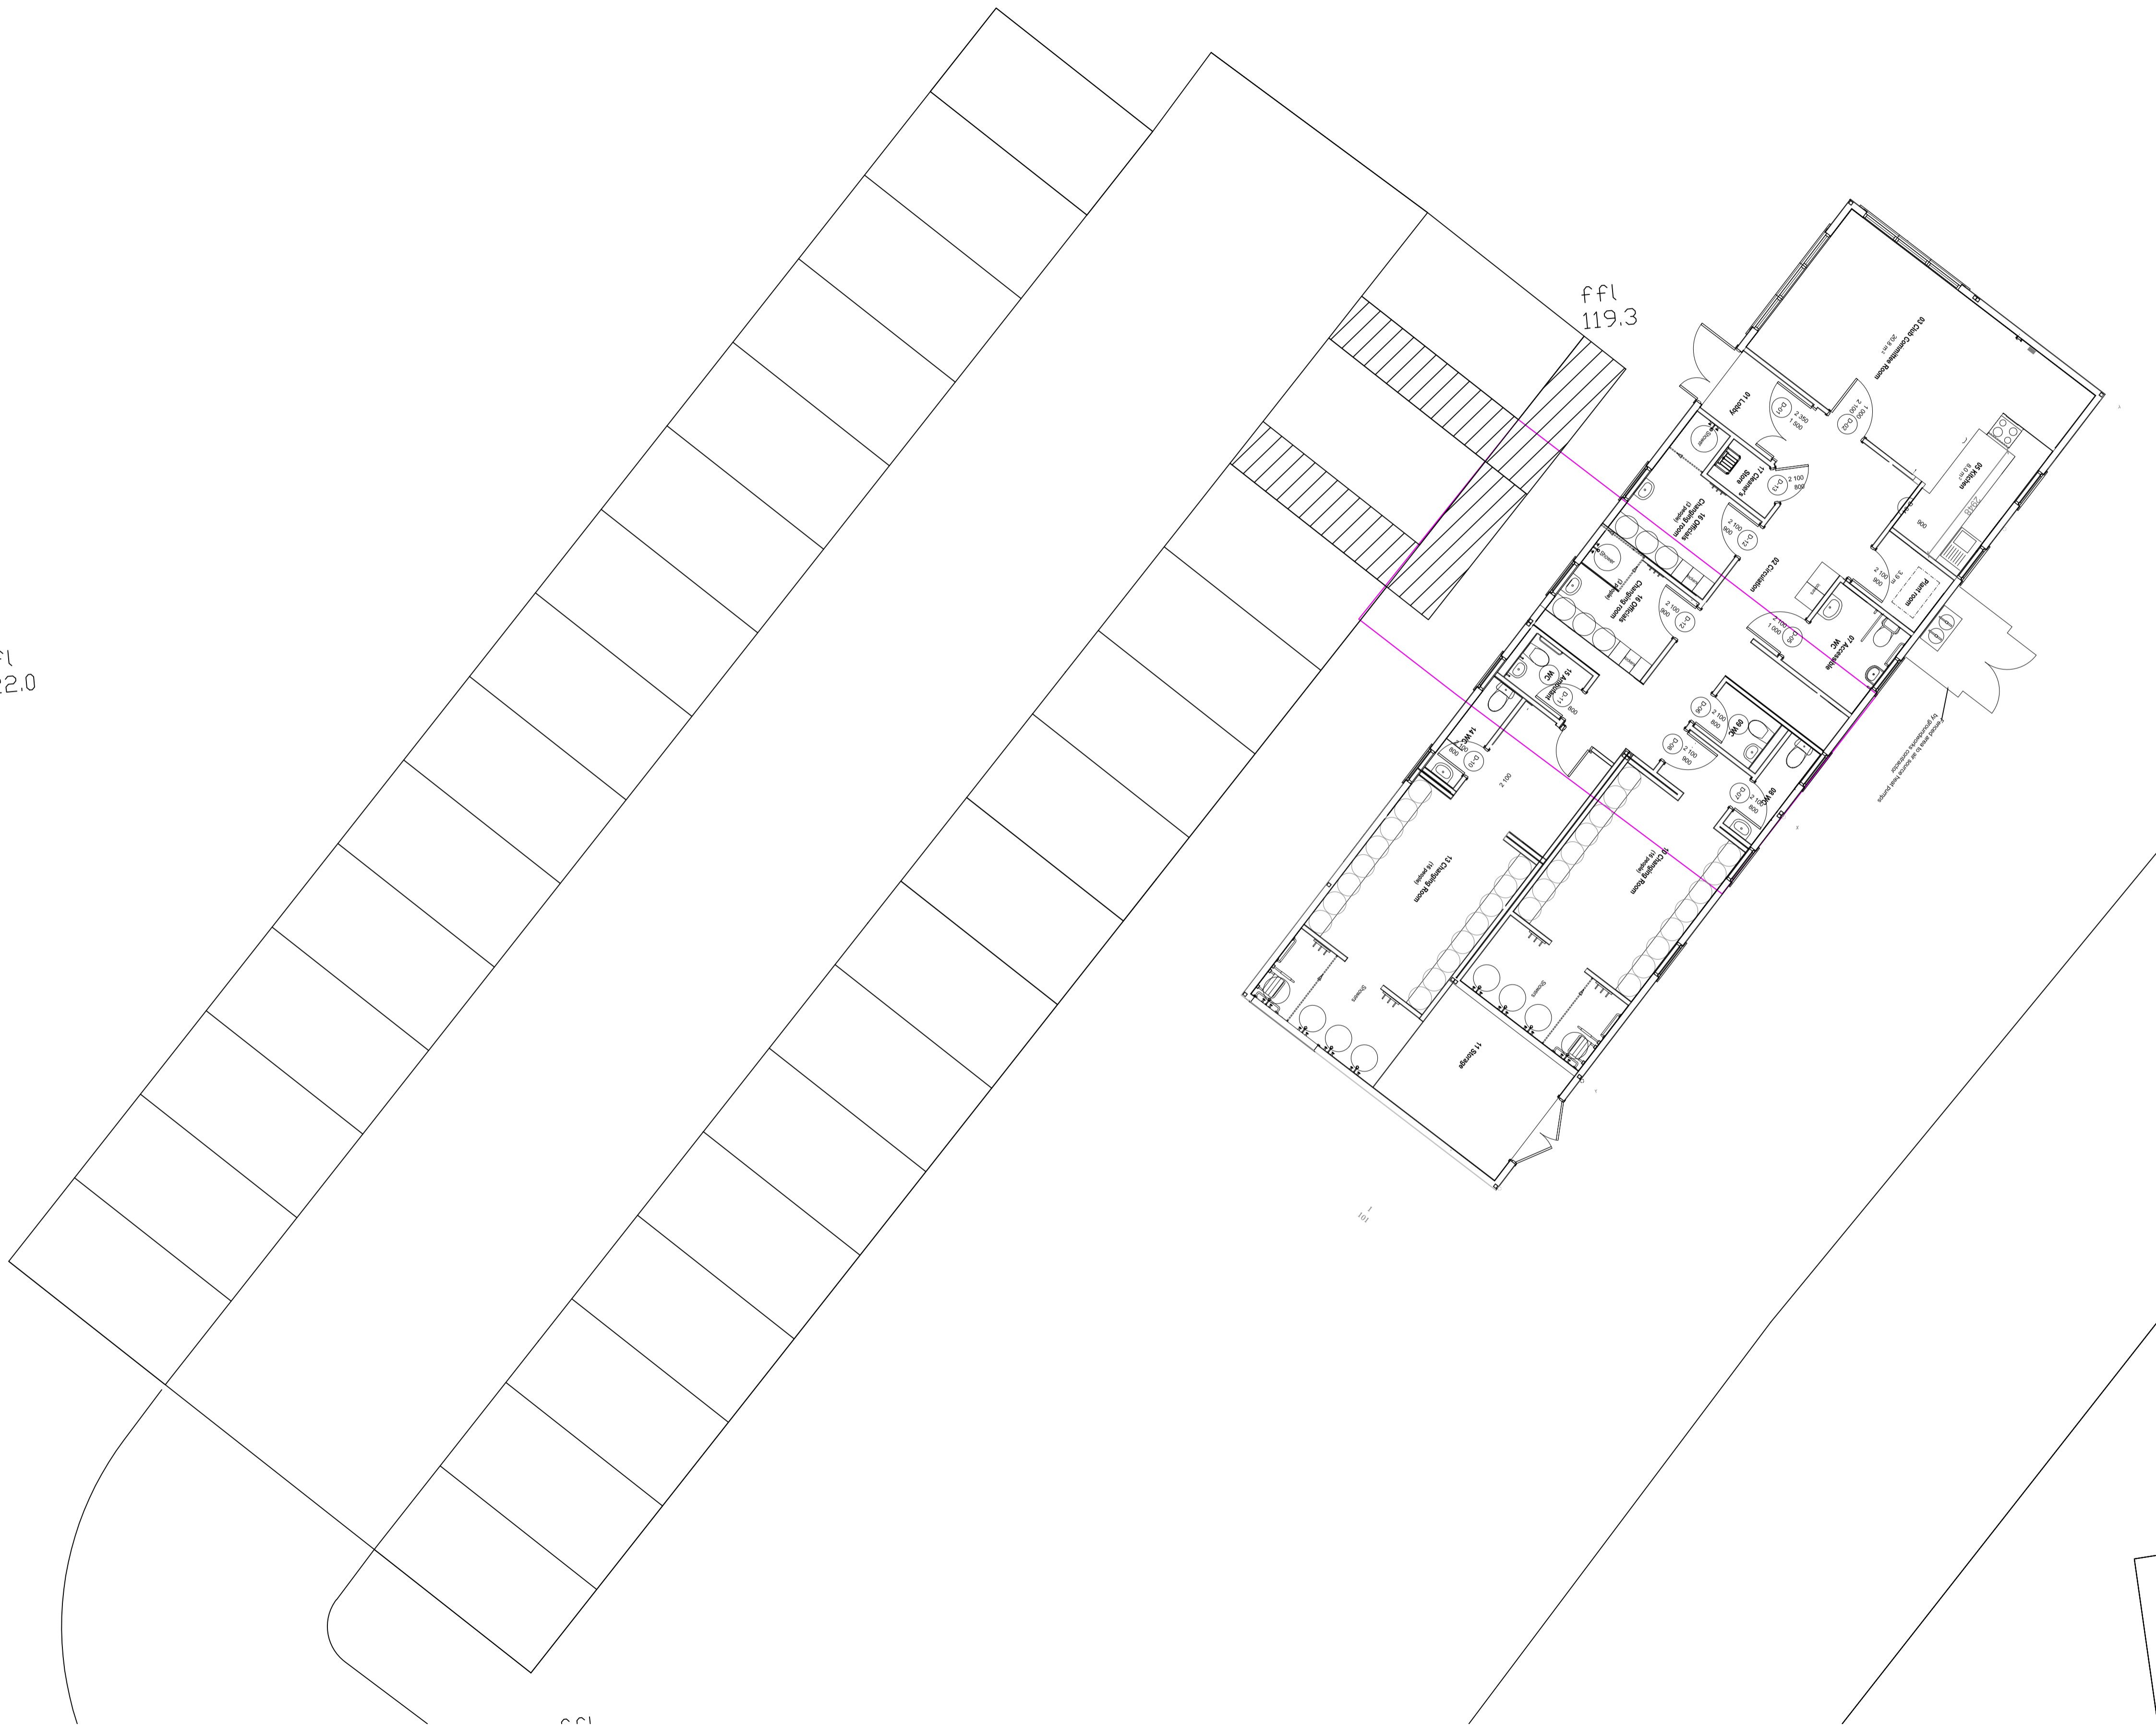

General Notes

No.	Revision/Issue	Date

Firm Name and Address

Project Name and Address

#####

Project #####

Date
10.05.2016

Scale

Sheet